


IB Series

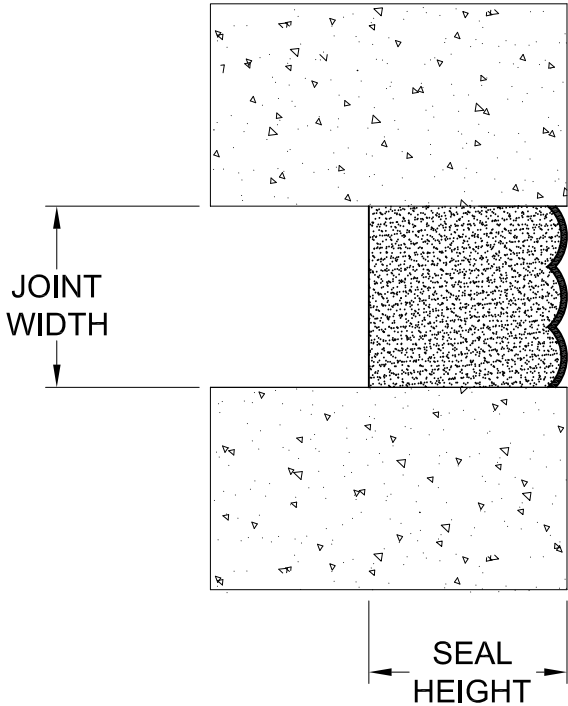

MODEL	Joint Width	Frame Height	Compr. Movement	Expan. Movement
IBS 01	1" (25mm)	1-1/2" (38mm)	1/2" (13 mm)	1/2" (13 mm)
IBS 02	2" (51mm)	2" (51mm)	1" (25mm)	1" (25mm)
IBS 03	3" (76mm)	3" (76mm)	1-1/2" (38mm)	1-1/2" (38mm)
IBS 04	4" (102mm)	4" (102mm)	2" (51mm)	2" (51mm)
IBS 05	5" (125mm)	4" (102mm)	2-1/2" (64mm)	2-1/2" (64mm)
IBS 06	6" (151mm)	4" (102mm)	3" (76mm)	3" (76mm)
IBS 07	7" (176mm)	5" (127mm)	3-1/2" (76mm)	3-1/2" (76mm)
IBS 08	8" (204mm)	5" (127mm)	4" (102mm)	4" (102mm)

Date: Feb., 2013 Scale: NTS

Rev: Drawn by : NP

APPLICATION: Water Tight Compression Seal for Exterior Walls



PROSPEC SPECIALTIES INC.
 3601 HIGHWAY 7, SUITE 400
 MARKHAM ON L3R 0M3, CANADA.
 TEL: (888) - 749 - 8456,
 FAX: (888) - 749 - 8455
 Email: info@prospecspecialties.com
 Web: prospecspecialties.com

Disclaimer: As Prospec Specialties' Policy is one of continual technical progress for the improvement of the company's services to its customers, the company reserves the right to modify the Designs of its products without notice.