


# KB Series

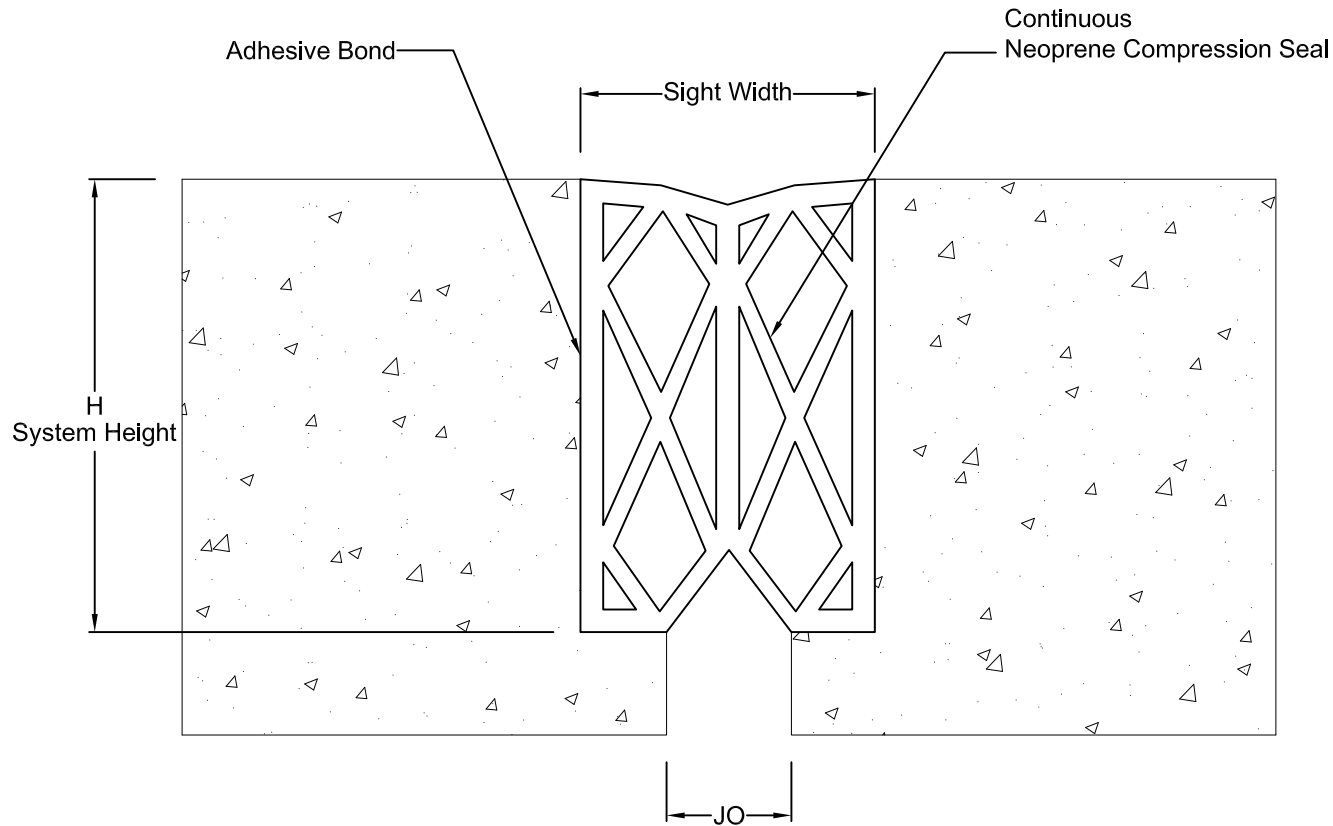

SYSTEM CODE	JOINT OPENING	SIGHT WIDTH	SYSTEM HEIGHT
KBS01	25	46	38
KBS02	51	80	87
KBS03	76	135	99
KBS04	102	160	120

Date: Jan., 2012      Scale: NTS

Rev:      Drawn by :

**APPLICATION:** Water Tight Compression Seal for Exterior Bridge Deck



**PROSPEC SPECIALTIES INC.**  
 3601 HIGHWAY 7, SUITE 400  
 MARKHAM ON L3R 0M3, CANADA.  
 TEL: (888) - 749 - 8456,  
 FAX: (888) - 749 - 8455  
 Email: [info@prospecspecialties.com](mailto:info@prospecspecialties.com)  
 Web: [prospecspecialties.com](http://prospecspecialties.com)

**Disclaimer:** As Prospec Specialties' Policy is one of continual technical progress for the improvement of the company's services to its customers, the company reserves the right to modify the Designs of its products without notice.