




# HAS08 HD SYSTEM SPLICING DETAILS

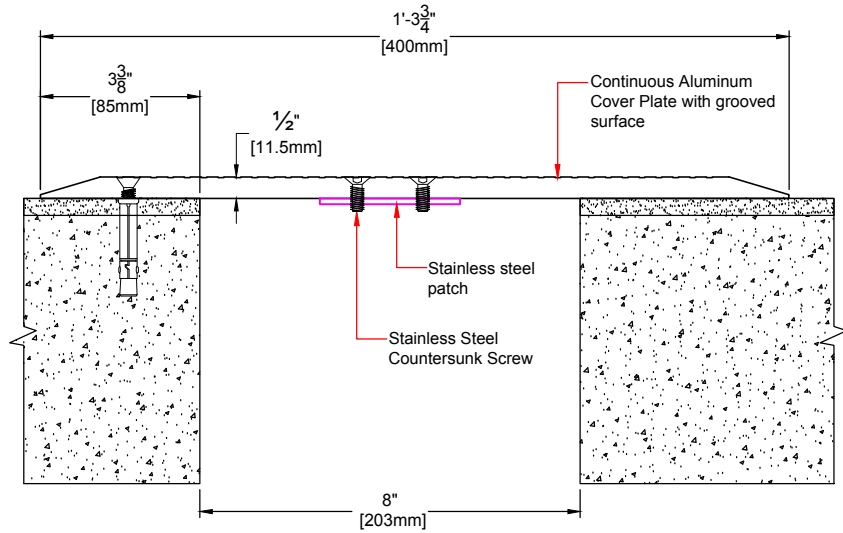


**CROSS SECTION  
SPLICING DETAIL**

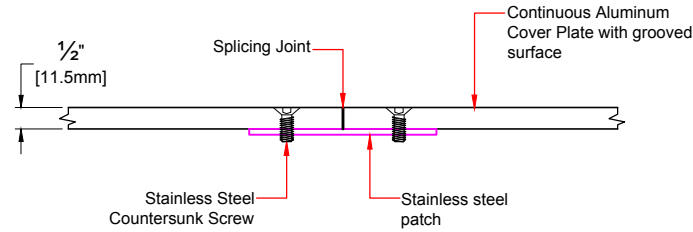

**LONGITUDINAL SECTION  
SPLICING DETAIL**

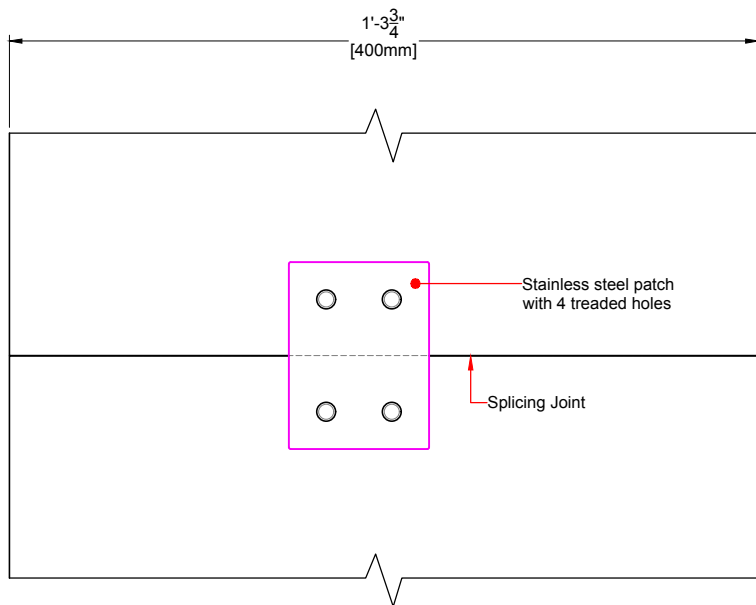

**BOTTOM-PLATE SPLICING DETAIL**

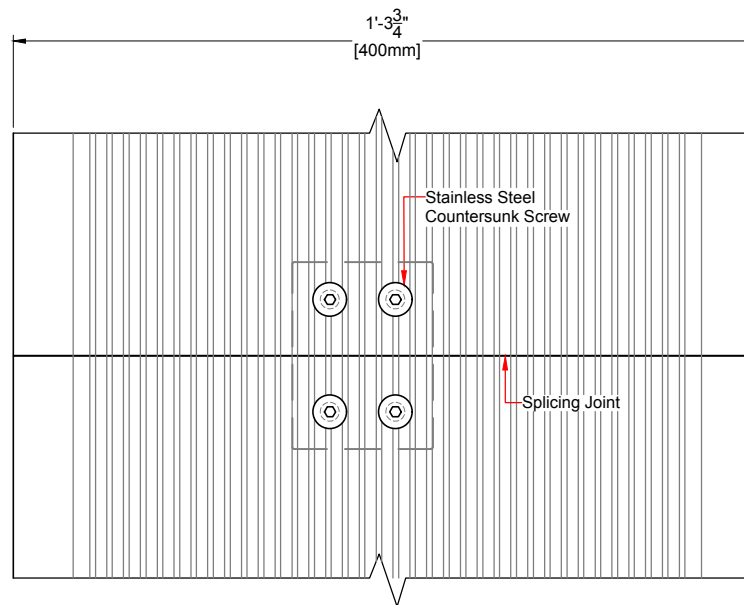

**TOP-PLATE SPLICING DETAIL**

TECHNICAL DATA	IMPERIAL (inc)	METRIC (mm)
Joint Width	8"	203
Movement ± (Horizontal)	4"	102
Movement ± (Vertical)		
Load:	3.5 Tons	
Date:	Scale: NTS	
Rev:	Drawn by :	

**APPLICATION:** Expansion Joint Cover for Floor to Floor Condition



**PROSPEC SPECIALTIES INC.**  
 3601 HIGHWAY 7, SUITE 400  
 MARKHAM ON L3R 0M3, CANADA.  
 TEL: (888) - 749 - 8456,  
 FAX: (888) - 749 - 8455  
 Email: info@prospecspecialties.com  
 Web: prospectspecialties.com

**Disclaimer:** As Prospec Specialties' Policy is one of continual technical progress for the improvement of the company's services to its customers, the company reserves the right to modify the Designs of its products without notice.